

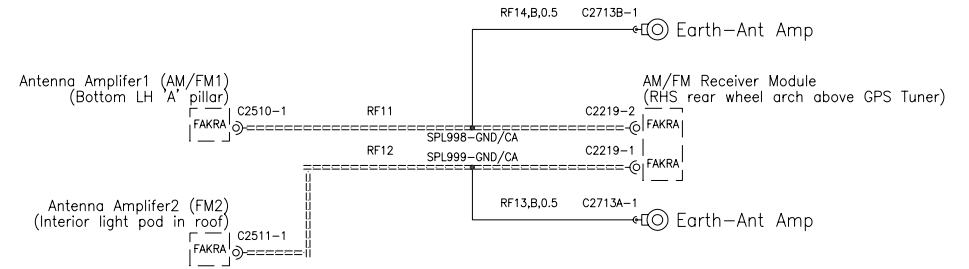
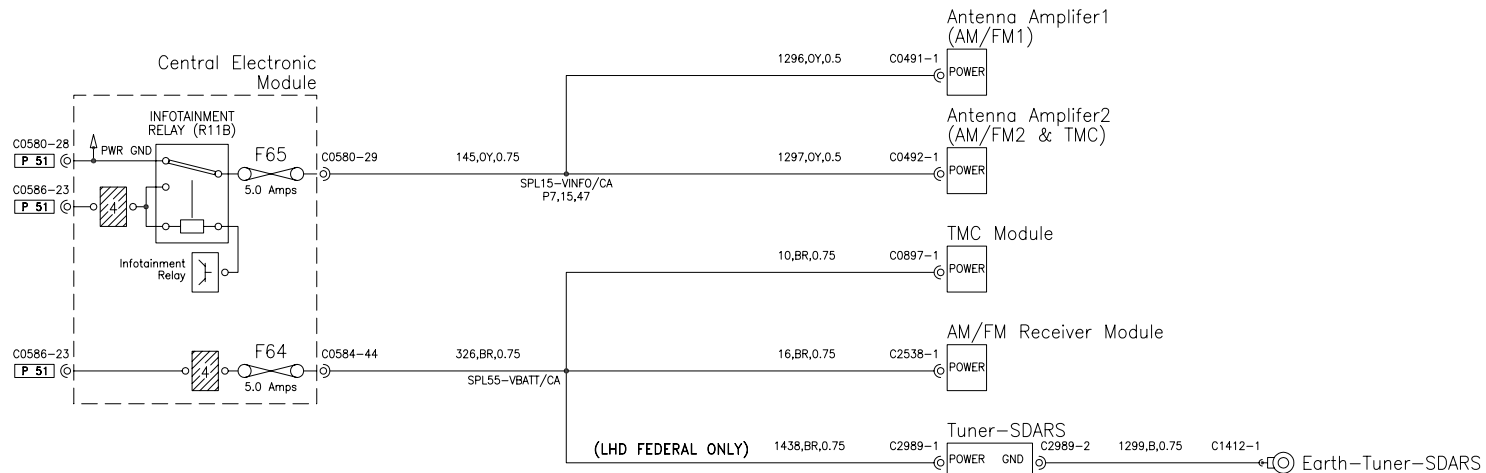
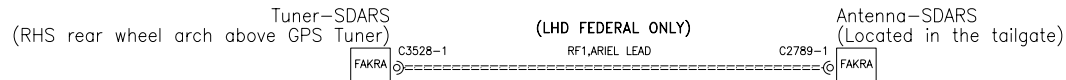


**LHD**

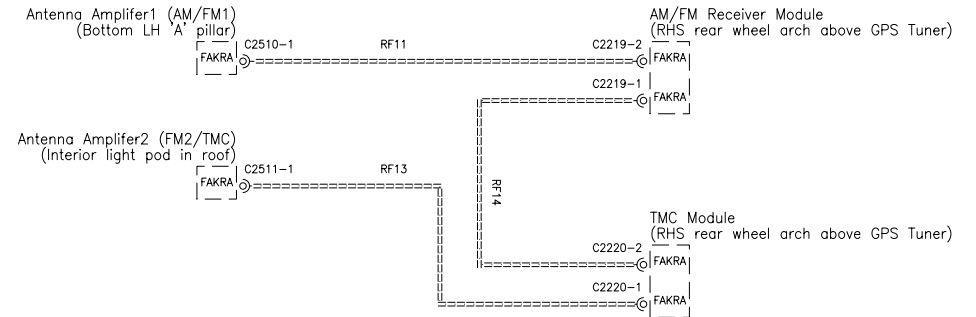

**RHD**

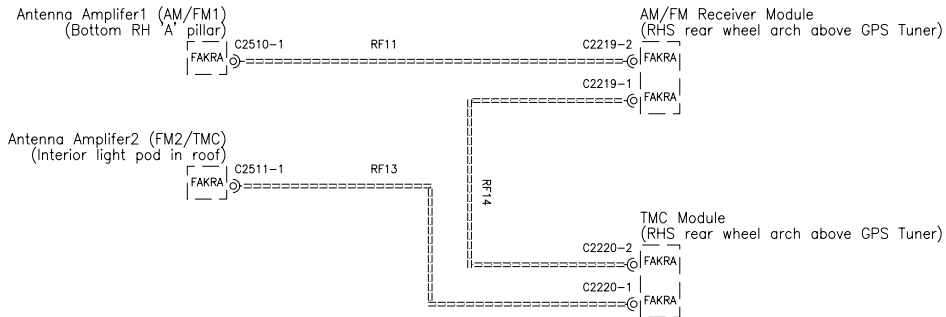

7  
OF 61



DRAWN BY AP  
DATE 13-07-07

TITLE  
SUB-SYSTEM TITLE

ANTENNA AMPLIFIERS

PROJECT VH105/35  
BUILD IB

CPSC 00.06.51  
REV LEVEL 1

AML DRG No.  
8G43-14T400-AA