






Body Eyelet -----SCR----- Bonnet Eyelet

Body Eyelet -----SCR----- Engine Eyelet



61
OF 61

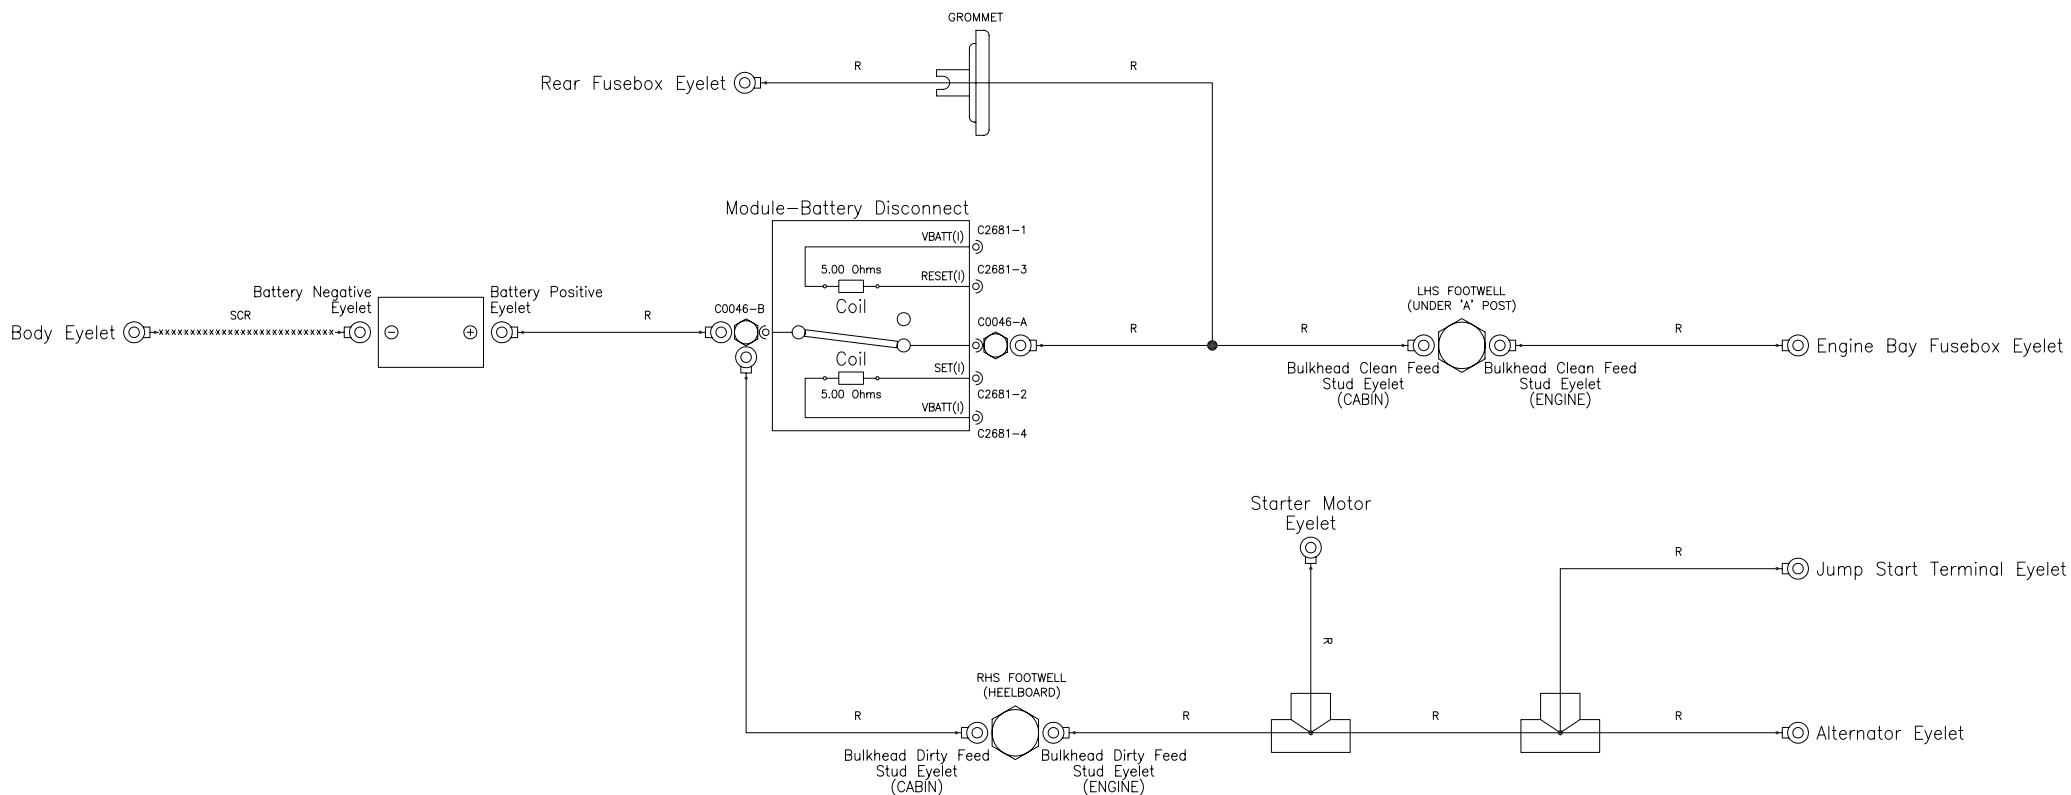

DRAWN BY AP
DATE 13-07-07

TITLE POWER CABLES & EARTH BRAIDS
SUB-SYSTEM TITLE

PROJECT VH105/35
BUILD IB

CPSC 00.06.51
REV LEVEL 1

AML DRG No.
8G43-14T400-AA